


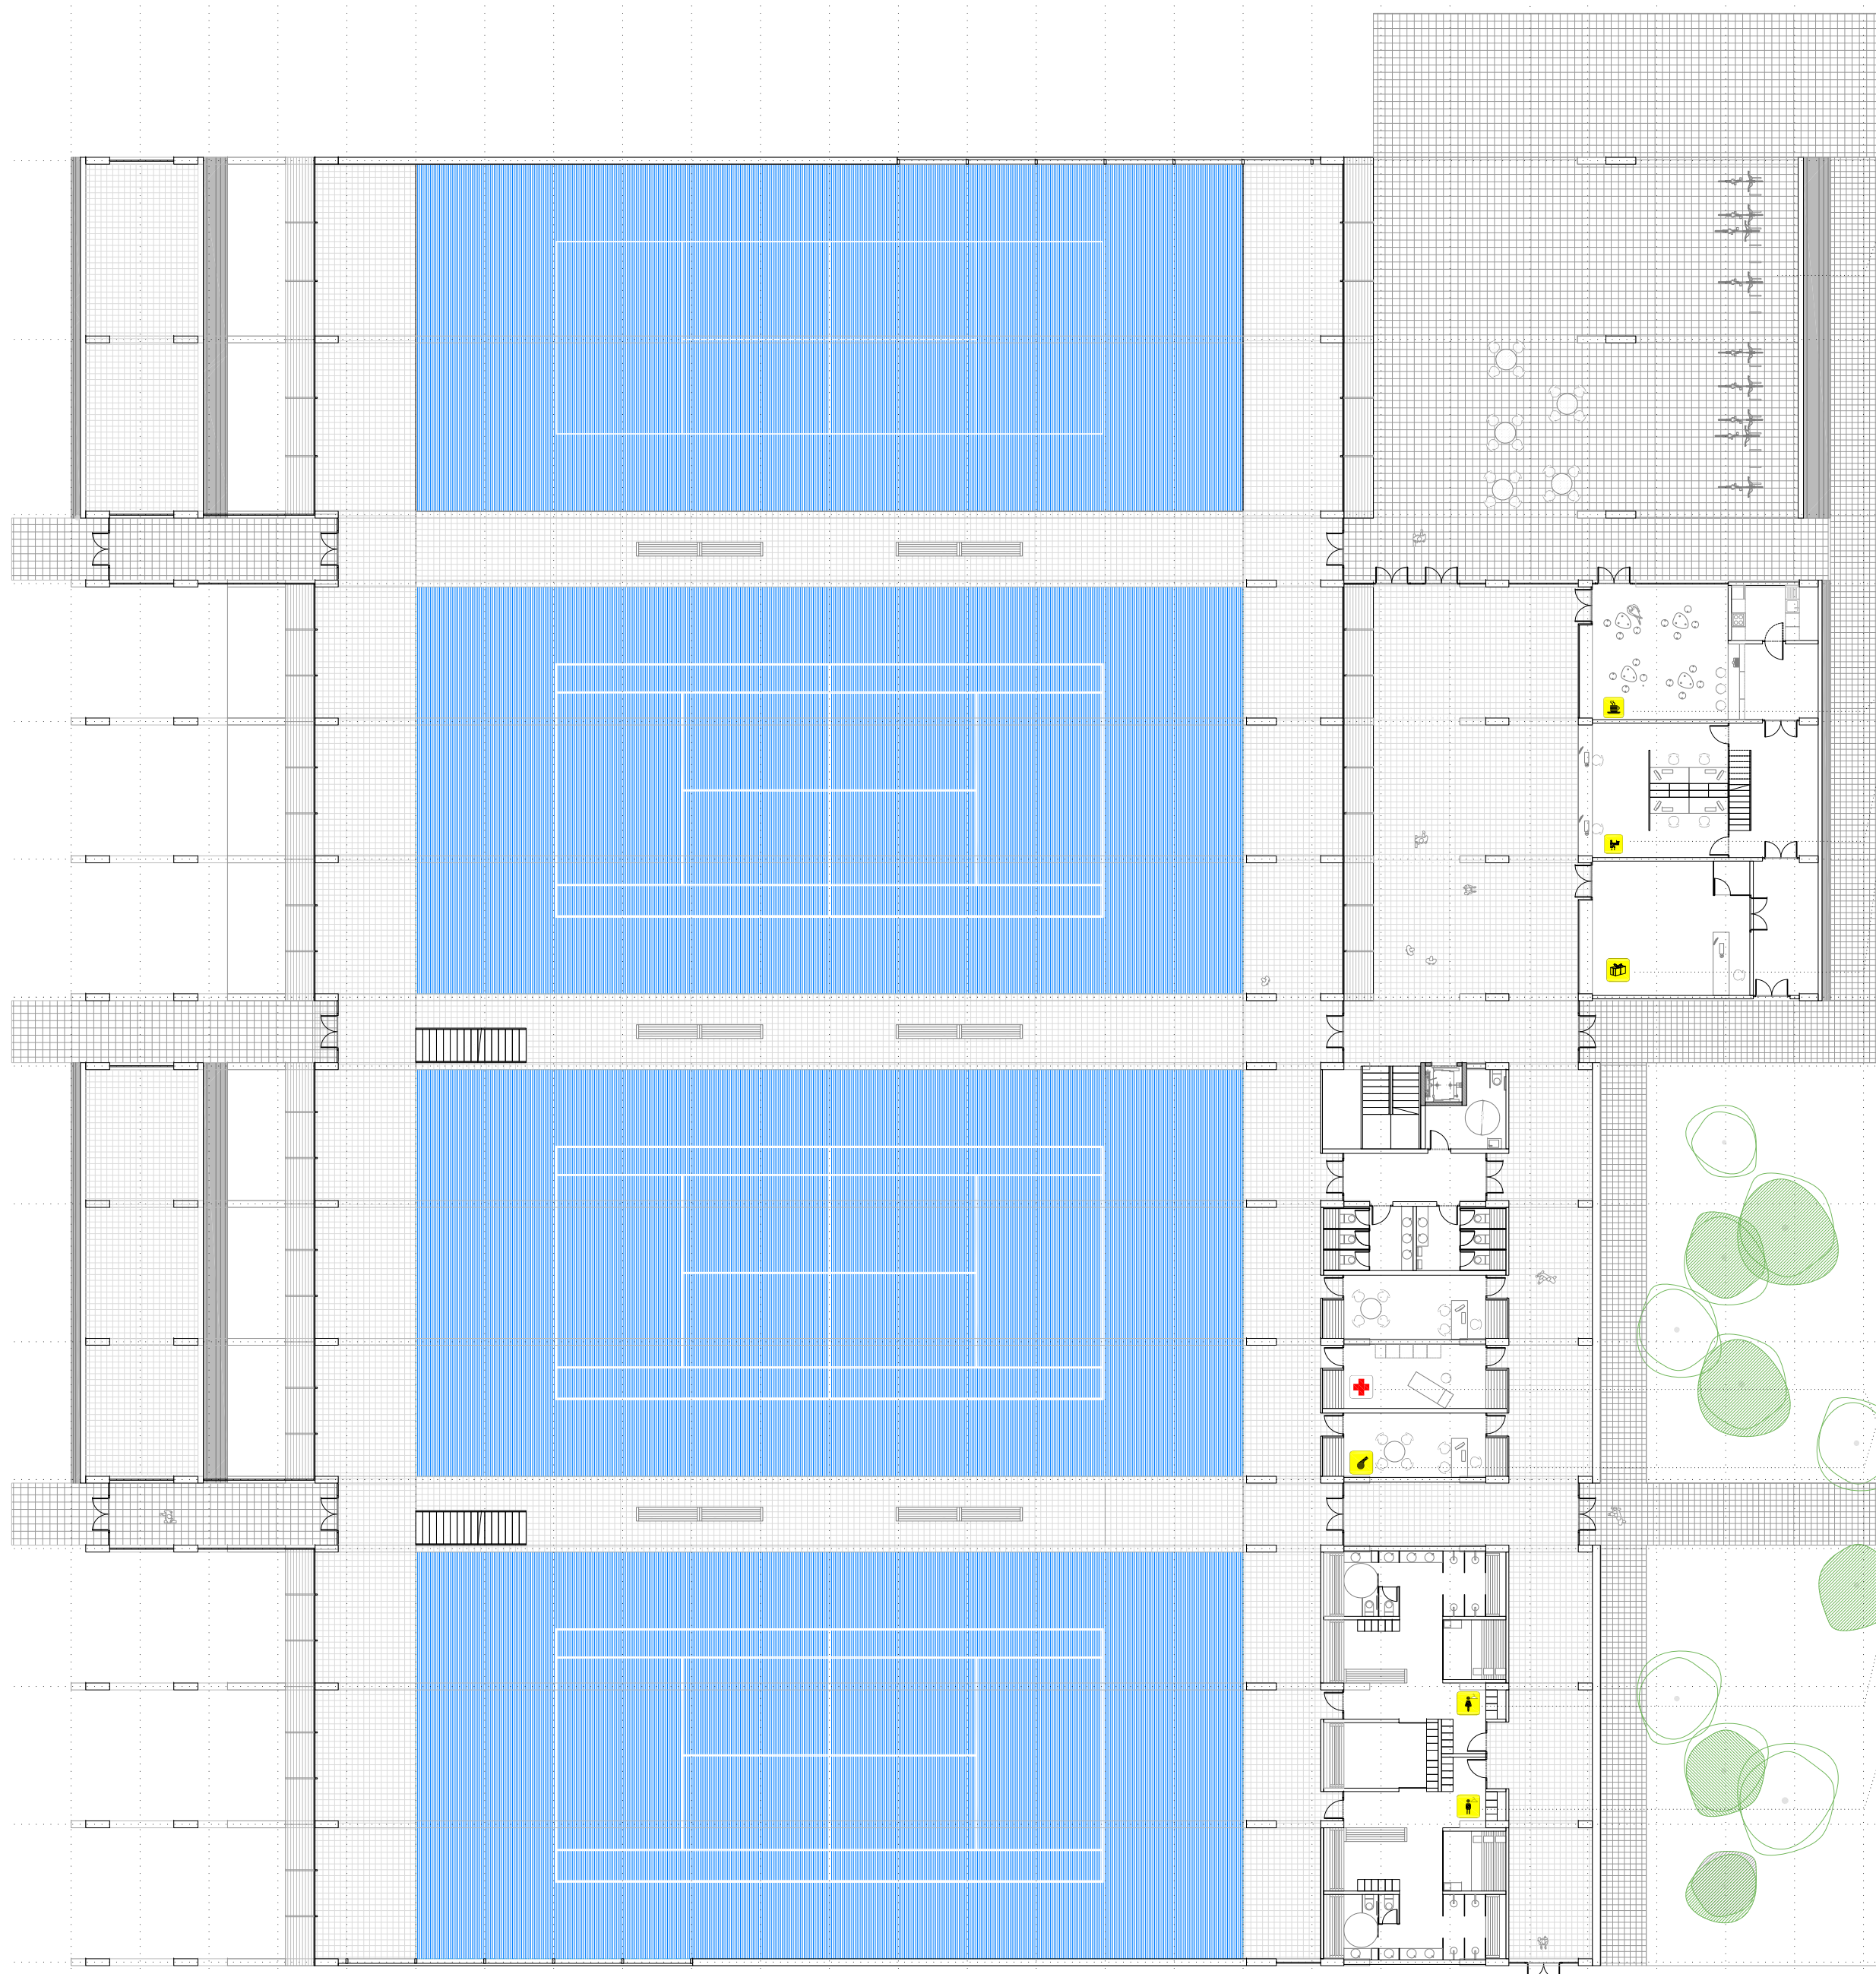


- BICYCLE STAND** 4000 /2
- SHOP** 4000 /2
DIRECT ENTRY FROM THE HALL. IT ALSO HAS A DELIVERY ENTRY, CLOSE TO RECEPTION AND CAFE. IT'S LOCATION PERMIT ONE PERSON TO STAFF THIS THREE AREA DURING TIMES OF LOW ACTIVITY.
- RECEPTION** 4000 /2
RECEPTION AND OFFICE AREA ARE DESIGNED AS A UNIQUE SPACE FOR COMMUNICATION. BETWEEN THEM IS AN EASY ACCESSIBLE BOTH HAVE A SERVICE ENTRY AND VIEW OF HALL AND COURTS.
- CAFE** 3410 /2
DIRECT ENTRY FROM THE HALL. IT ALSO HAS A DELIVERY ENTRY, CLOSE TO RECEPTION AND SHOP. IT'S LOCATION PERMIT ONE PERSON TO STAFF THIS THREE AREA DURING TIMES OF LOW ACTIVITY. IT ALSO COUNTS ON REFUSE ROOM AND WITH A DIRECT ENTRY FROM THE OUTSIDE. THIS THAT MAKE A SERVICE EASIER.
- REFEREE** 1730 /2
NOT INCLUDED IN COMPETITION. GUIDE ROOM WHERE REFEREE, UMPIRE CAN WORK DURING COMPETITION AND TOURNAMENT.
- WOMEN CHANGING ROOM** 3550 /2
DIRECT ENTRY FROM THE TENNIS COURTS. SALINA AND DRESSING SERVICES INCLUDED.
- MAN CHANGING ROOM** 3550 /2
DIRECT ENTRY FROM THE TENNIS COURTS. SALINA AND DRESSING SERVICES INCLUDED.
- PHYSIOTHERAPIST** 1730 /2
NOT INCLUDED IN COMPETITION. GUIDE WE DO BELIEVE THAT THIS AREA IS NECESSARY. A PLACE WHERE INJURIES ARE GIVEN OR OTHER MEDICAL CHECK IS LOCATED.

GROUND FLOOR E: 1/250

A WELL FUNCTIONATING PLAN DIVDED IN AREAS AS IT IS SHOWN IN THE DIAGRAMS BEHIND HAS ALSO A VERY ATTRACTIVE SECTION A SECTION WHERE WOODEN STRUCTURE DIVIDES AND GRATES DIFFERENT SPACES AND COMMUNICATION AREAS.

WOOD IS AT THE SAME TIME STRUCTURE, PARTITION AND COVERING MATERIAL. NO OTHER MATERIALS ARE NEEDED.

- HALL/COMMON AREA
- INSTRUCTION/MANAGER/ AREA
- SPORTS AREA
- STORAGE/MAINTENANCE

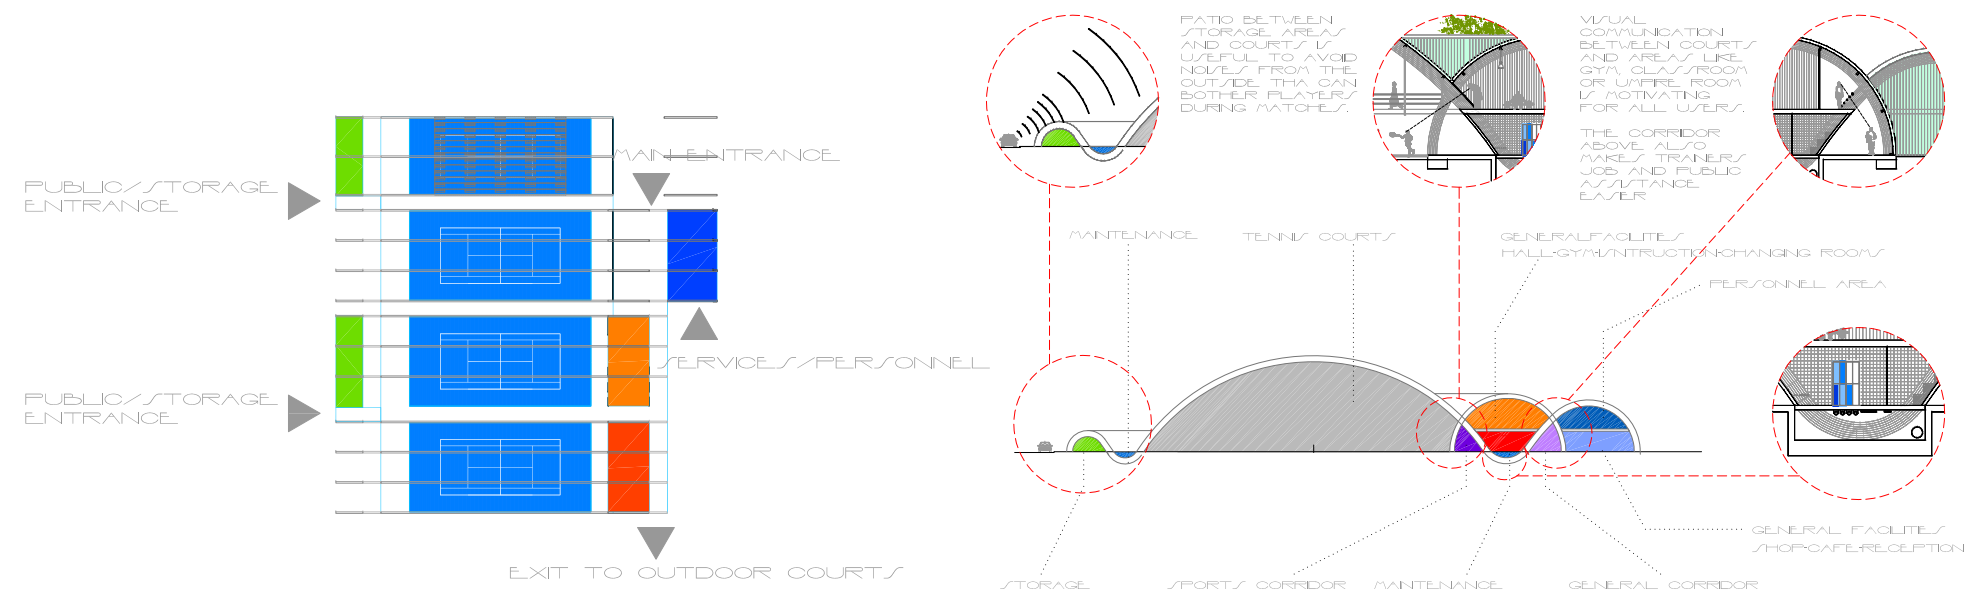

THE SECTION IS WHERE EVERY PURPOSE WE'VE TRIED TO REACH IS SHOWN. CONTINUOUS UNINTERRUPTED BEAMS CREATE EVERY SPACE OR COMMUNICATION AREA IN THE PROPOSAL. IT'S ORGANIC MANNER. DEAD/STRATE WOOD CHARACTERISTICS.

AS WOOD WORKS BETTER AS A BEAM THAN AS A PILLAR WE HAVE MANAGED NOT TO INCLUDE ANY OF THOSE.

CROSS SECTION THROUGH GYM E: 1/250

WHAT ABOUT WOOD? WHAT MAKES IT DIFFERENT? THIS TWO QUESTIONS WHERE THE STARTING POINT OF THE PROJECT. THE GOAL TO DESIGN A BUILDING ANSWERS THEM.

ELASTICITY, VITALITY, RELATANCE BUT ABOVE ALL ORGANICITY. WOOD IS A LIVING MATERIAL. A MATERIAL THAT CHANGES THROUGH TIME. IT GETS WET AND SWELLS, IT MOVES AND THAT'S WHAT MAKES IT SO UNIQUE. SO OUTSTANDING.

OUR BUILDING SHOULD TRANSMIT THESE CHARACTERISTICS. THEREFORE IT SHOULD BE HARMONY WITH THE MATERIAL IT IS MADE OF.

THEN ARCHITECTURAL IMAGE CAME UP. WHERE COULD WE FIND THIS SORT OF CONCEPT? IS THERE A THING THAT RESEMBLES THIS CHARACTERISTICS? THIS CHARACTERISTICS? THIS AERONAUTICAL IDEAS.

FOR MANY CENTURES WOOD HAS BEEN USED IN AERONAUTICAL CONSTRUCTION AND IN OTHER CONSTRUCTION THAT REFLECTS THAT RESPECTS WOOD THAN THE REST.

FROM THESE IDEAS, THE PROPOSAL WAS CONCEIVED. A BUILDING THAT MAKES THESE IDEAS ARCHITECTURE. A NEW CONCEPT OF BUILDING THAT REFLECTS ORGANICITY, VITALITY, CURVE WITH NO RIGHT ANGLE AND ON THE OTHER HAND, WITH NO OTHER MATERIALS OR PILLARS.





AN INVITING, ATTRACTIVE AND WELL FUNCTIONING TENNIS FACILITY, THAT'S WHAT THE COMPETITION ASKS FOR.

OUR PROPOSAL TRIES TO ANSWER THAT DEMAND. THE BUILDING HAS A VERY IDENTIFIABLE IMAGE WITH CURVE WOODEN BEAMS THAT CAN BE SEEN FROM FAR AWAY. THIS CURVE BEAMS ALSO ARE VERY ATTRACTIVE AND DUE TO THEIR ORGANIC DESIGN VERY INTEGRATED IN THE SURROUNDING NATURAL ENVIRONMENT AND BUILDINGS.


- HALL/COMMON AREA
SHOP, RECEPTION, CAFE, OFFICE AND PERSONNEL AREA
SERVICE PERSONNEL AREA
- INSTRUCTION/MANAGER/ AREA
PHYSIOTHERAPIST, REFEREE, TOILET, VERTICAL COMMUNICATION AND GLASS ROOMS.
- SPORTS AREA
CHANGING ROOMS, GYM, EXIT TO OUTDOOR COURTS
- STORAGE AREA
NEXT TO COURTS
ENTRANCE FROM THE ROAD




ENTRANCE SQUARE SITE PLAN E: 1/2000

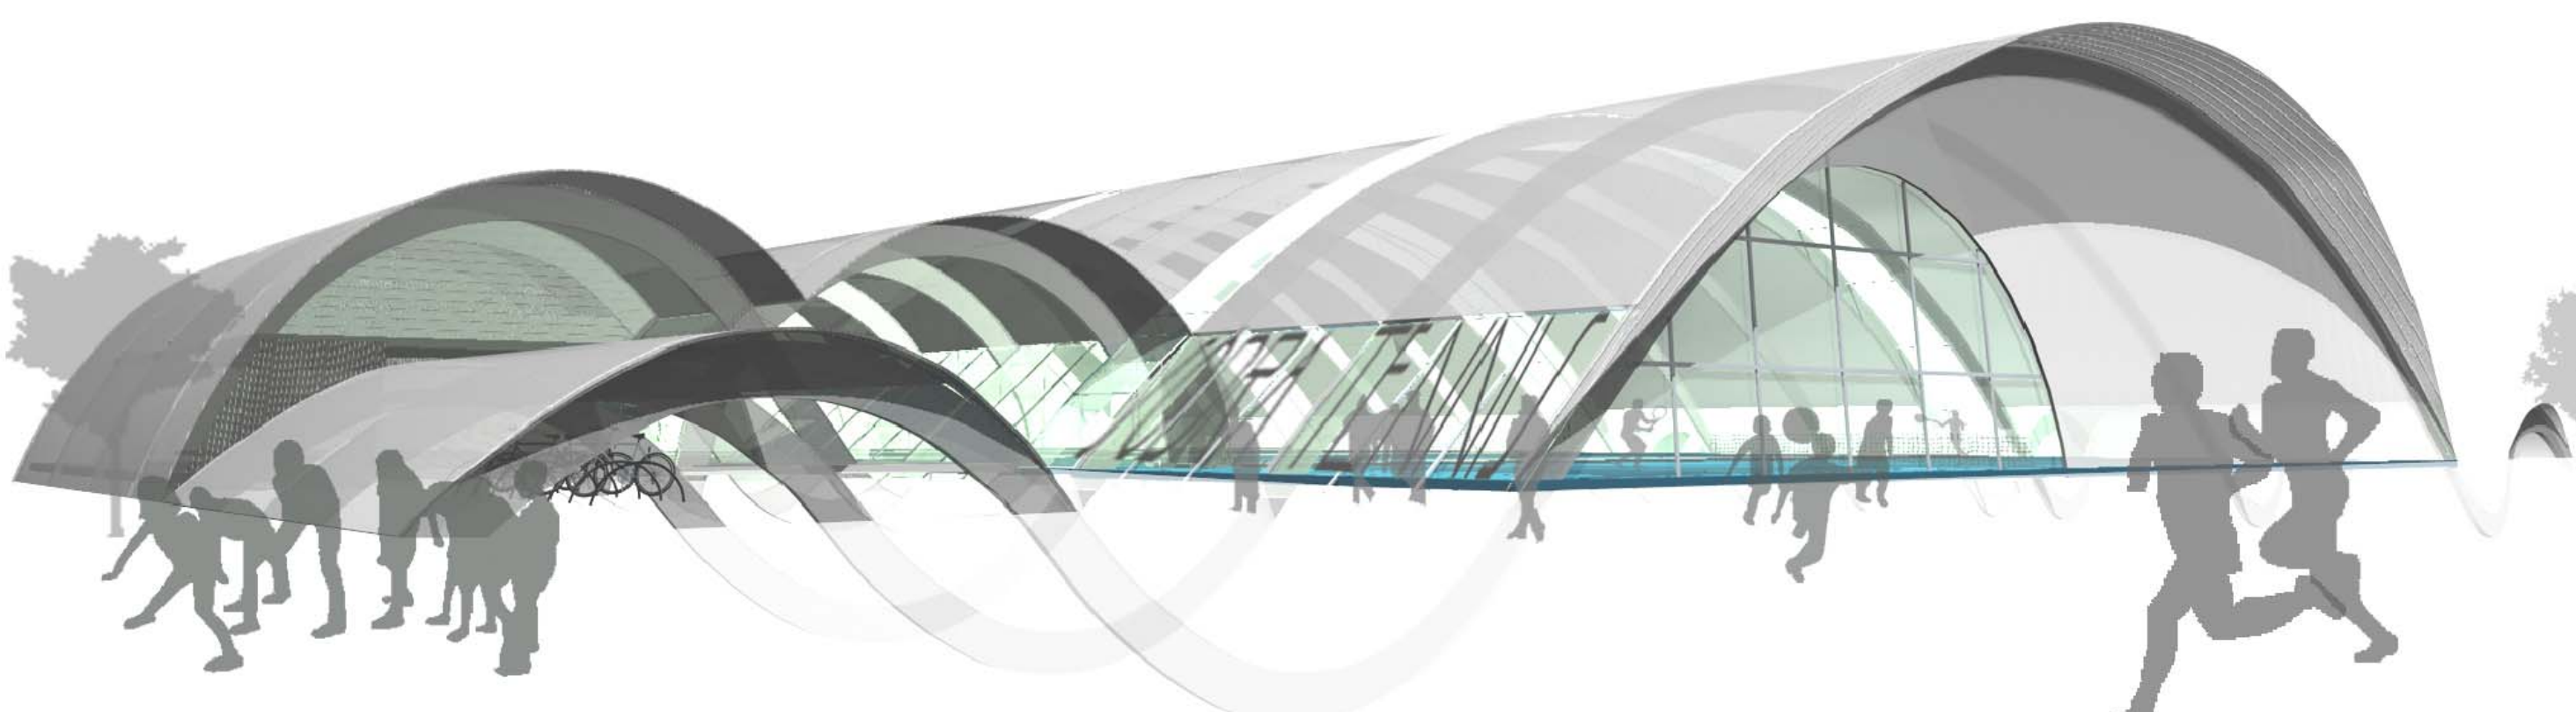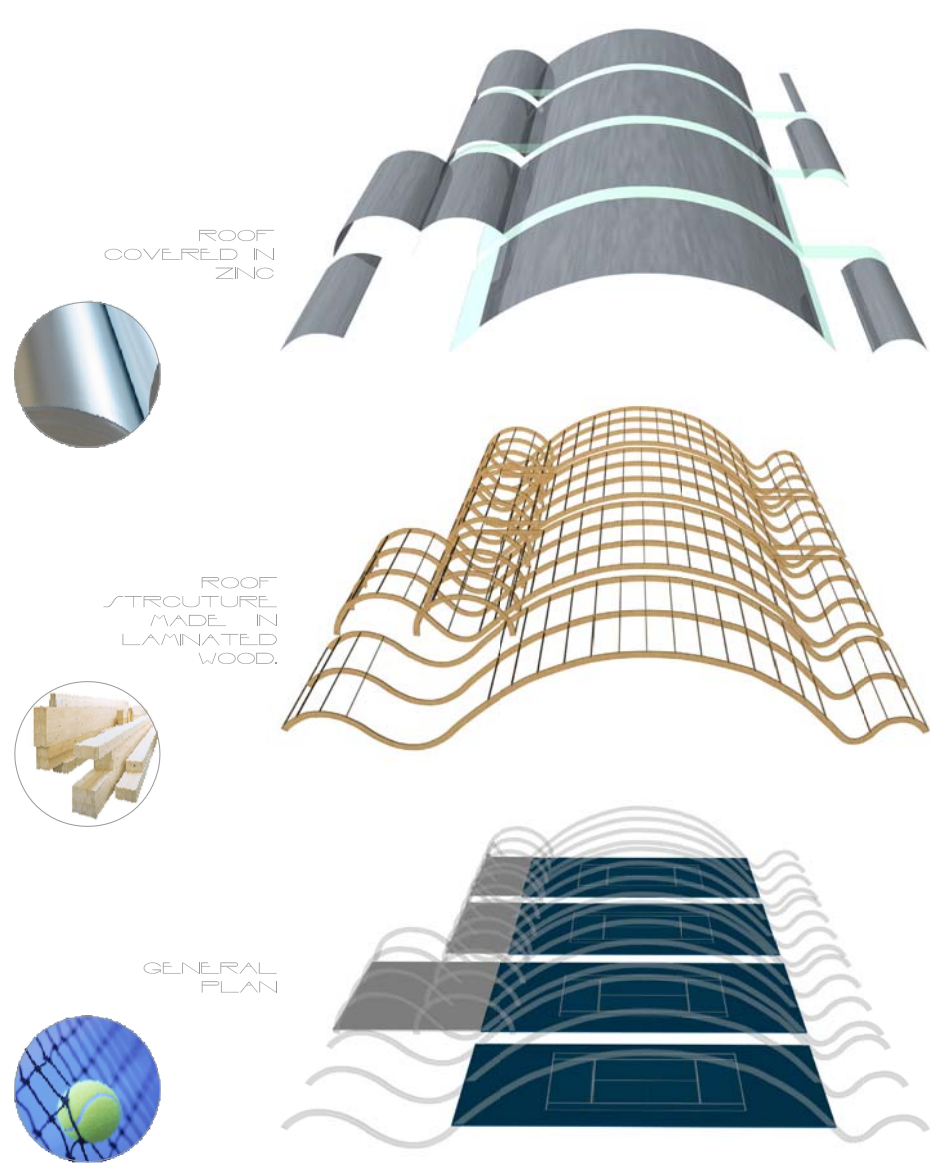


VIEW FROM ENTRANCE SQUARE

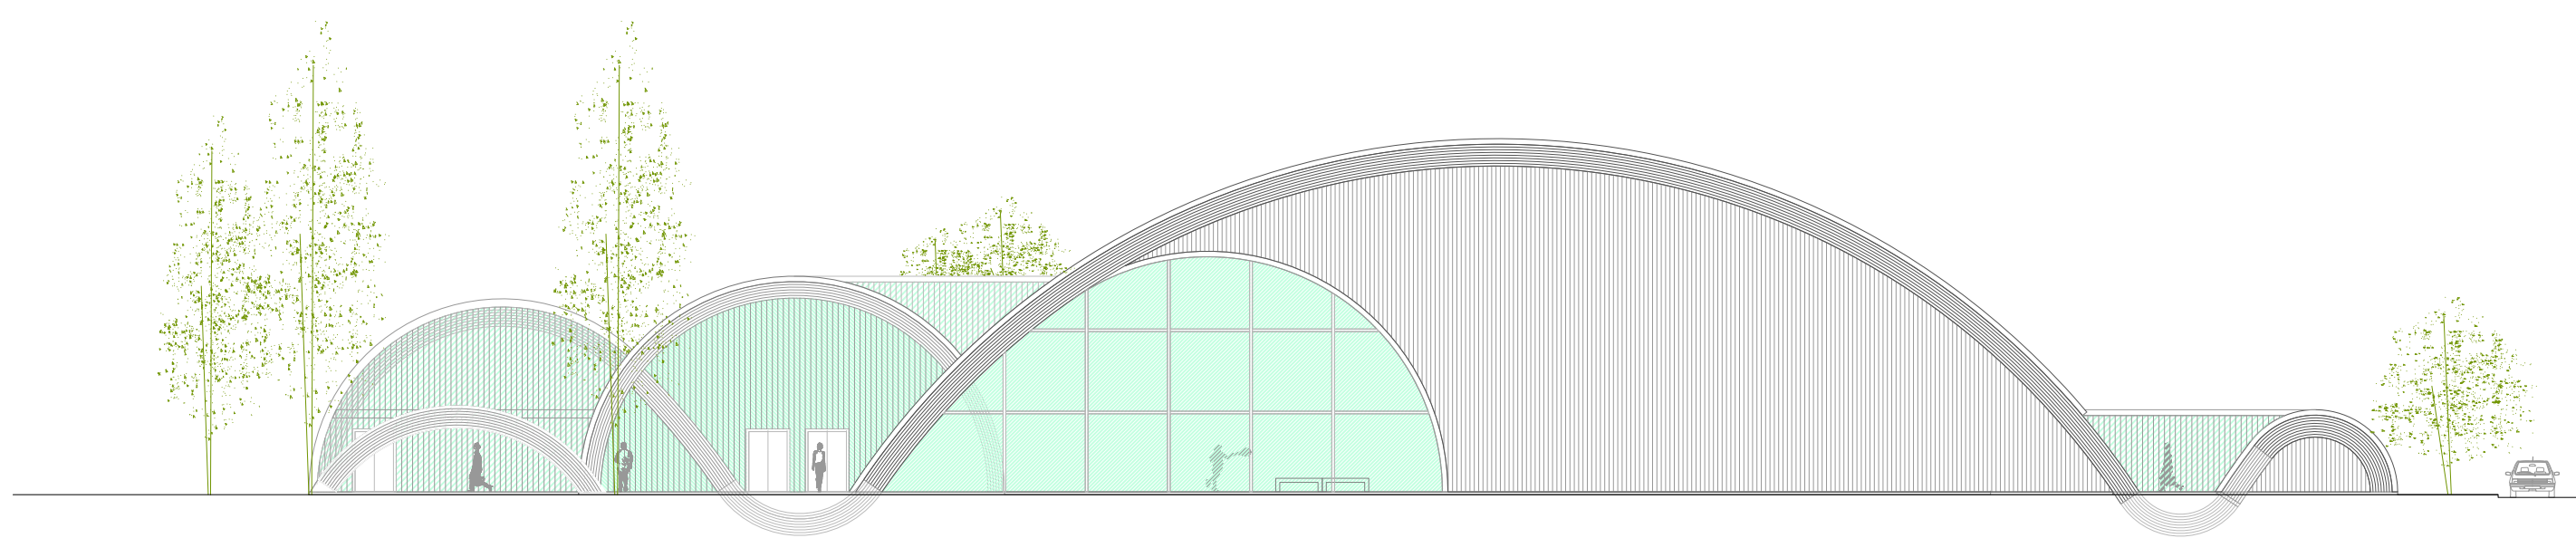


SOUTHWEST ELEVATION E= 1/250

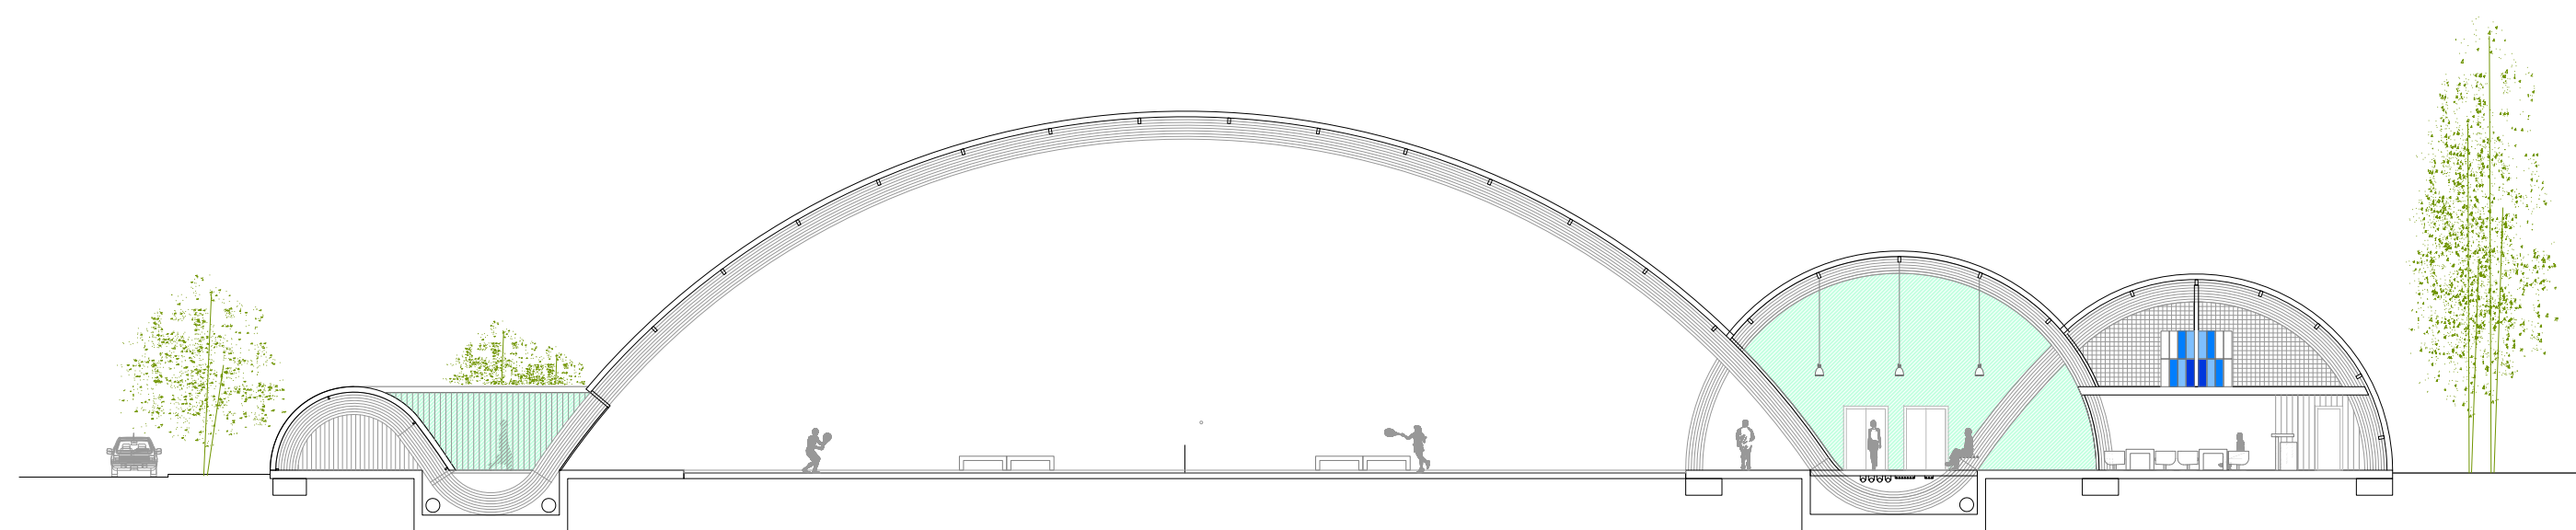

CROSS SECTION THROUGH HALL E= 1/250

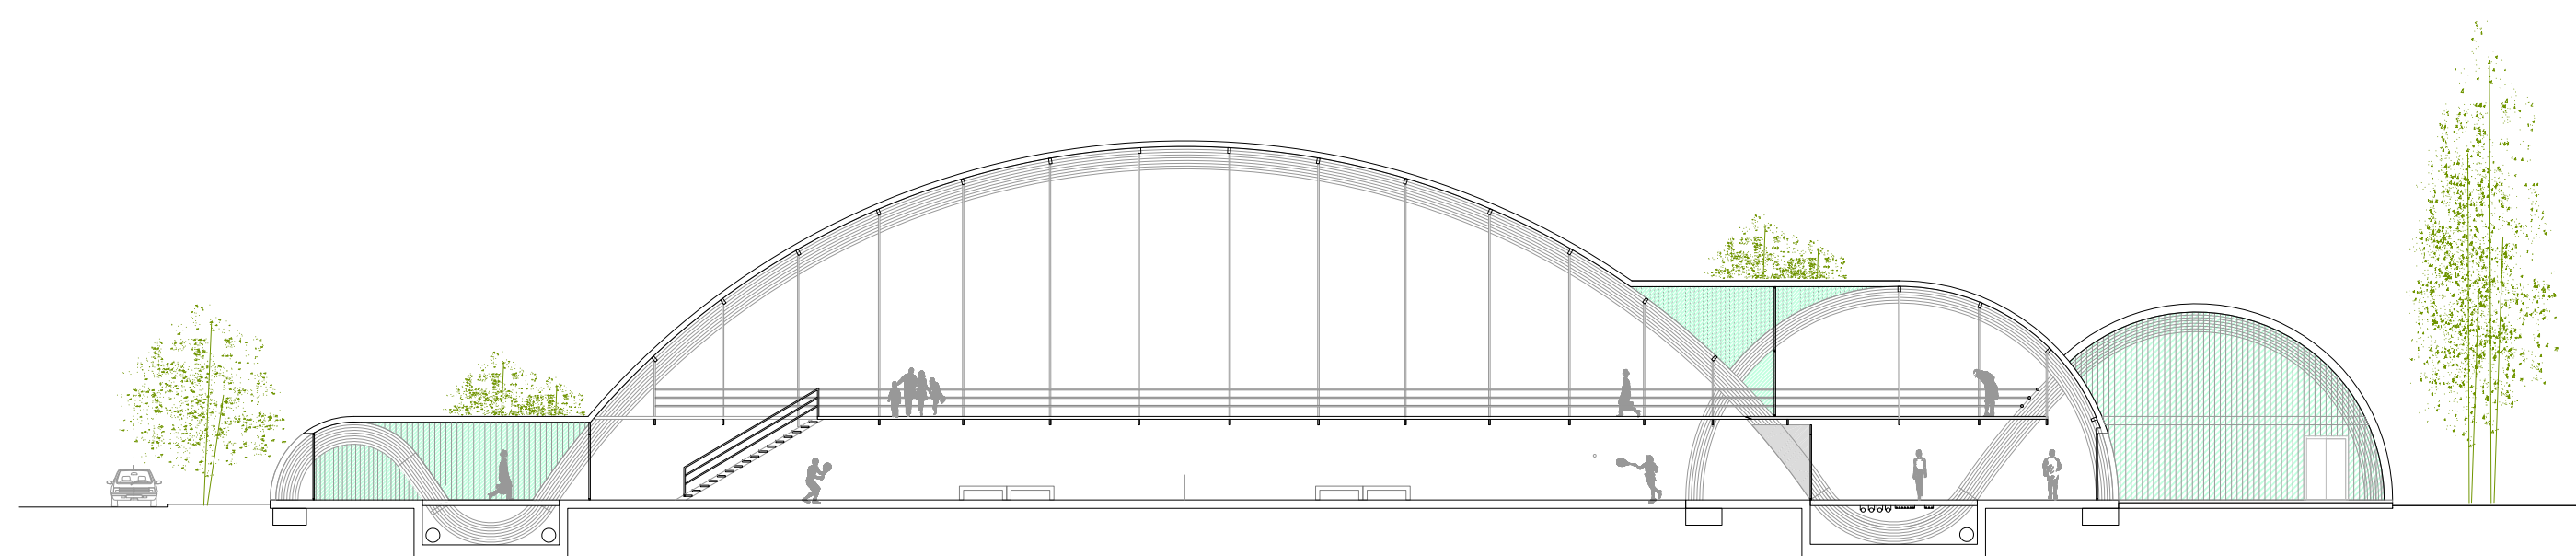


CROSS SECTION THROUGH CORRIDOR E= 1/250

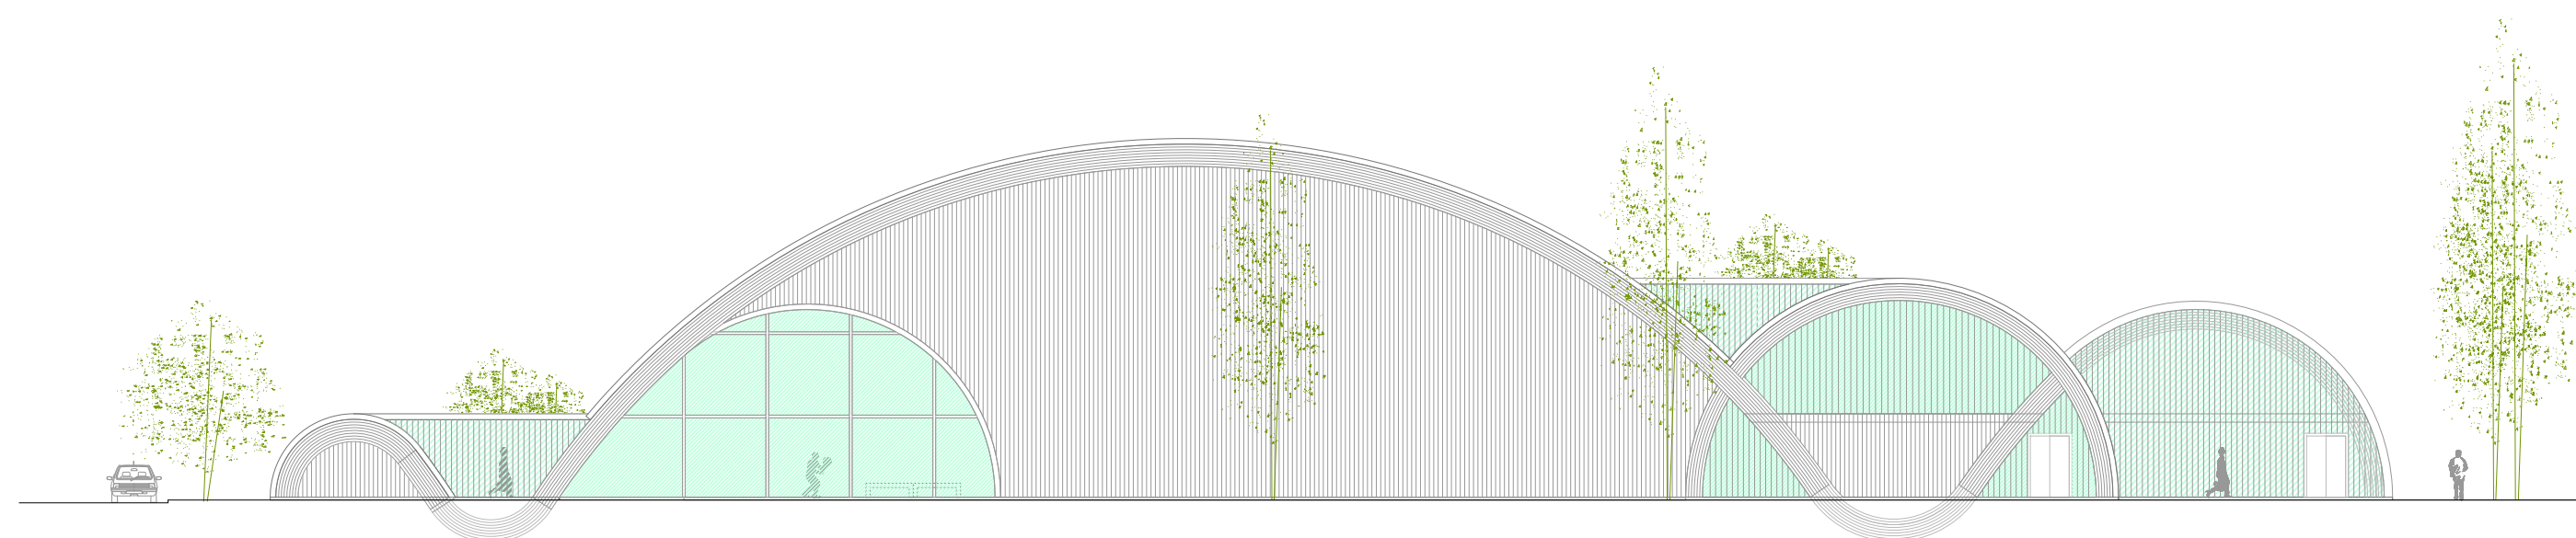


NORTHEAST ELEVATION E= 1/250

JUST LIKE THE HOLD OF A BIG SHIP, WOODEN BEAMS FEEL TO BE ITS RIBS AND WOODEN FLOOR ITS DECK BEAMS. ALSO MAKE DIFFERENCES IN THE SAME SPACE AT THE HALL FOR EXAMPLE DISTRIBUTION AND CIRCULATION ARE OBVIOUSLY MADE BY THEM.


FLEXIBILITY AND MULTIFUNCTIONALITY ARE ALSO TAKEN INTO ACCOUNT. COURT AREA IS DESIGNED AS A HUGE SPACE CAPABLE TO ACCOMMODATE DIFFERENT KINDS OF EVENTS LIKE TRADE Fairs, CONFERENCES, CONCERTS, FACILITIES RELATED TO THESE EVENTS HAVE BEEN LOCATED CLOSE TO THE COURT IN ORDER TO MAKE THINGS EASIER DURING THEM.

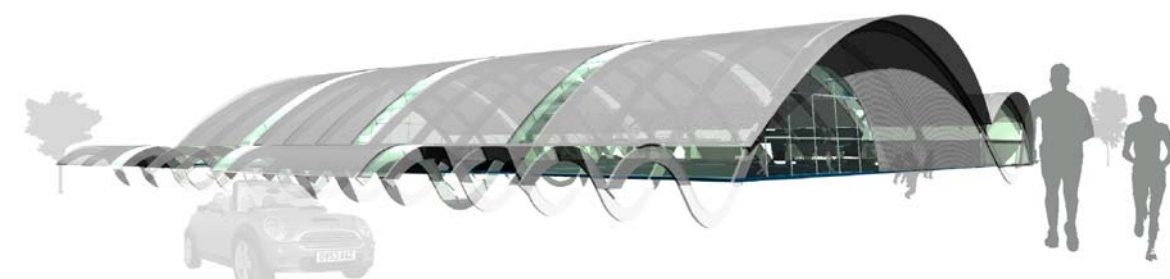


VIEW FROM HALL

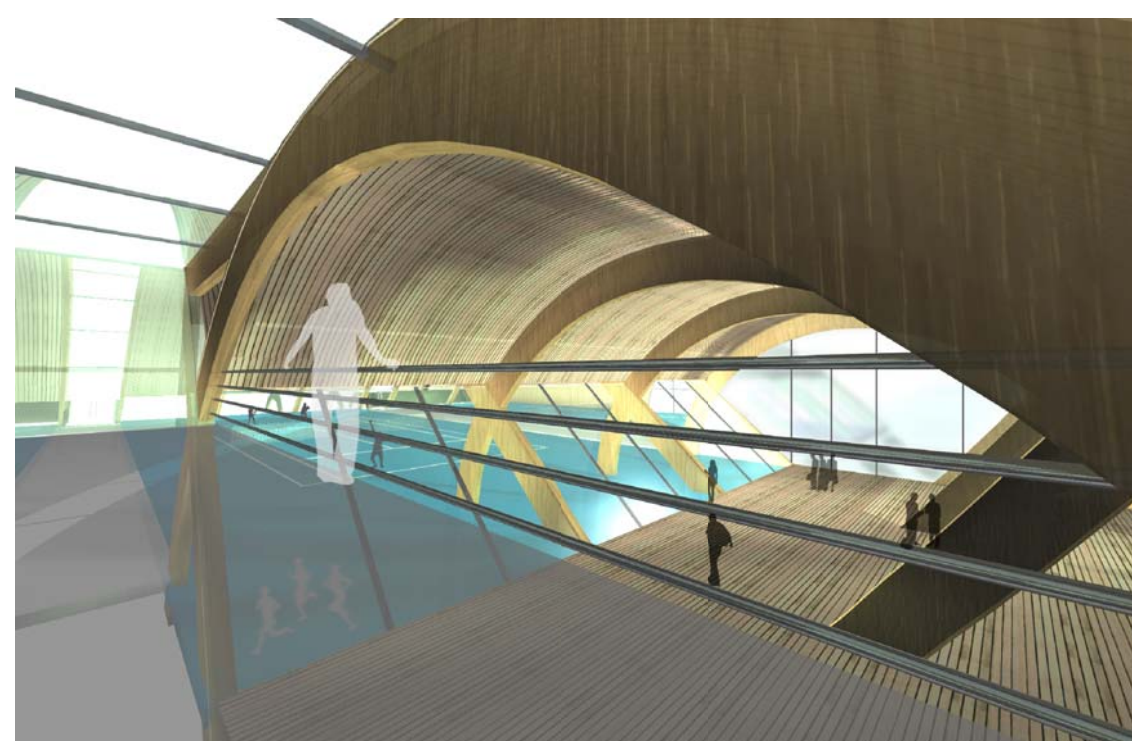


VIEW FROM TOP OF THE HALL

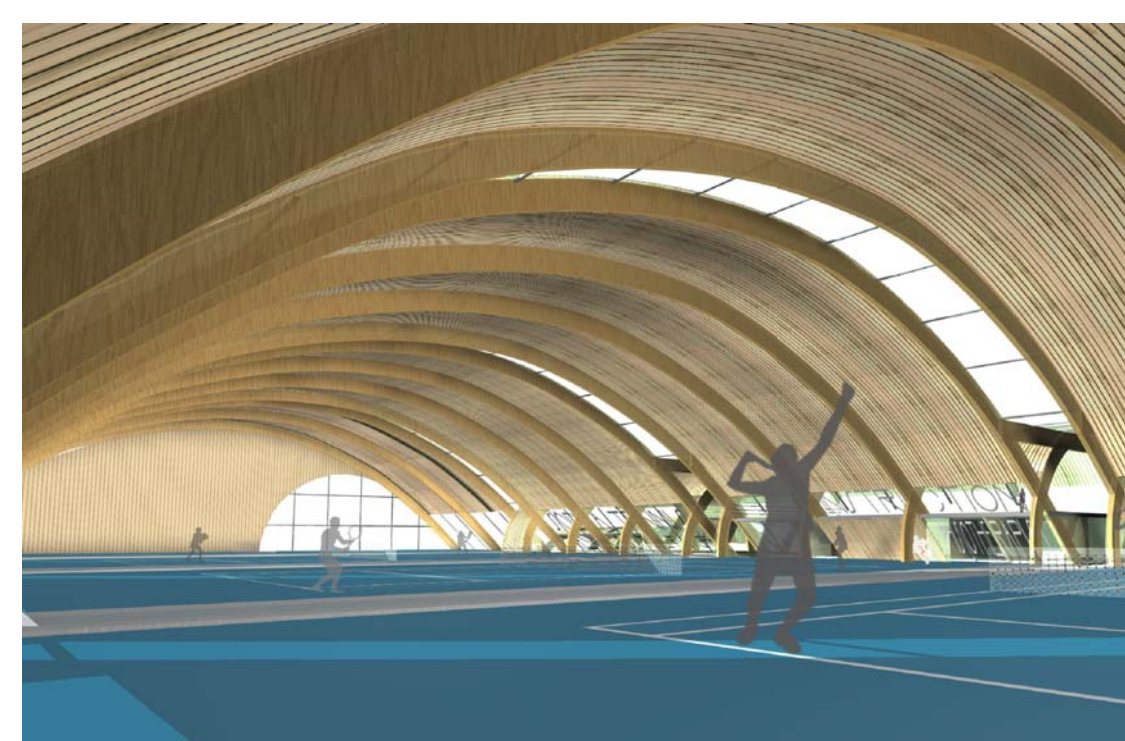

VIEW FROM THE COURTS

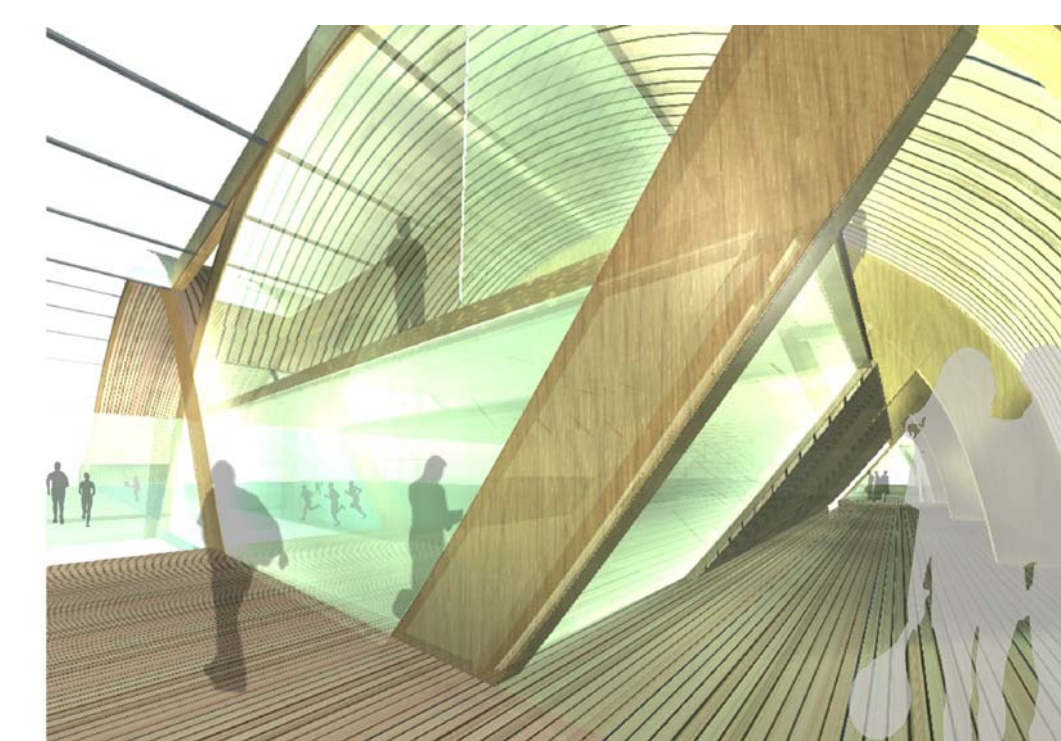

VIEW FROM GENERAL CORRIDOR

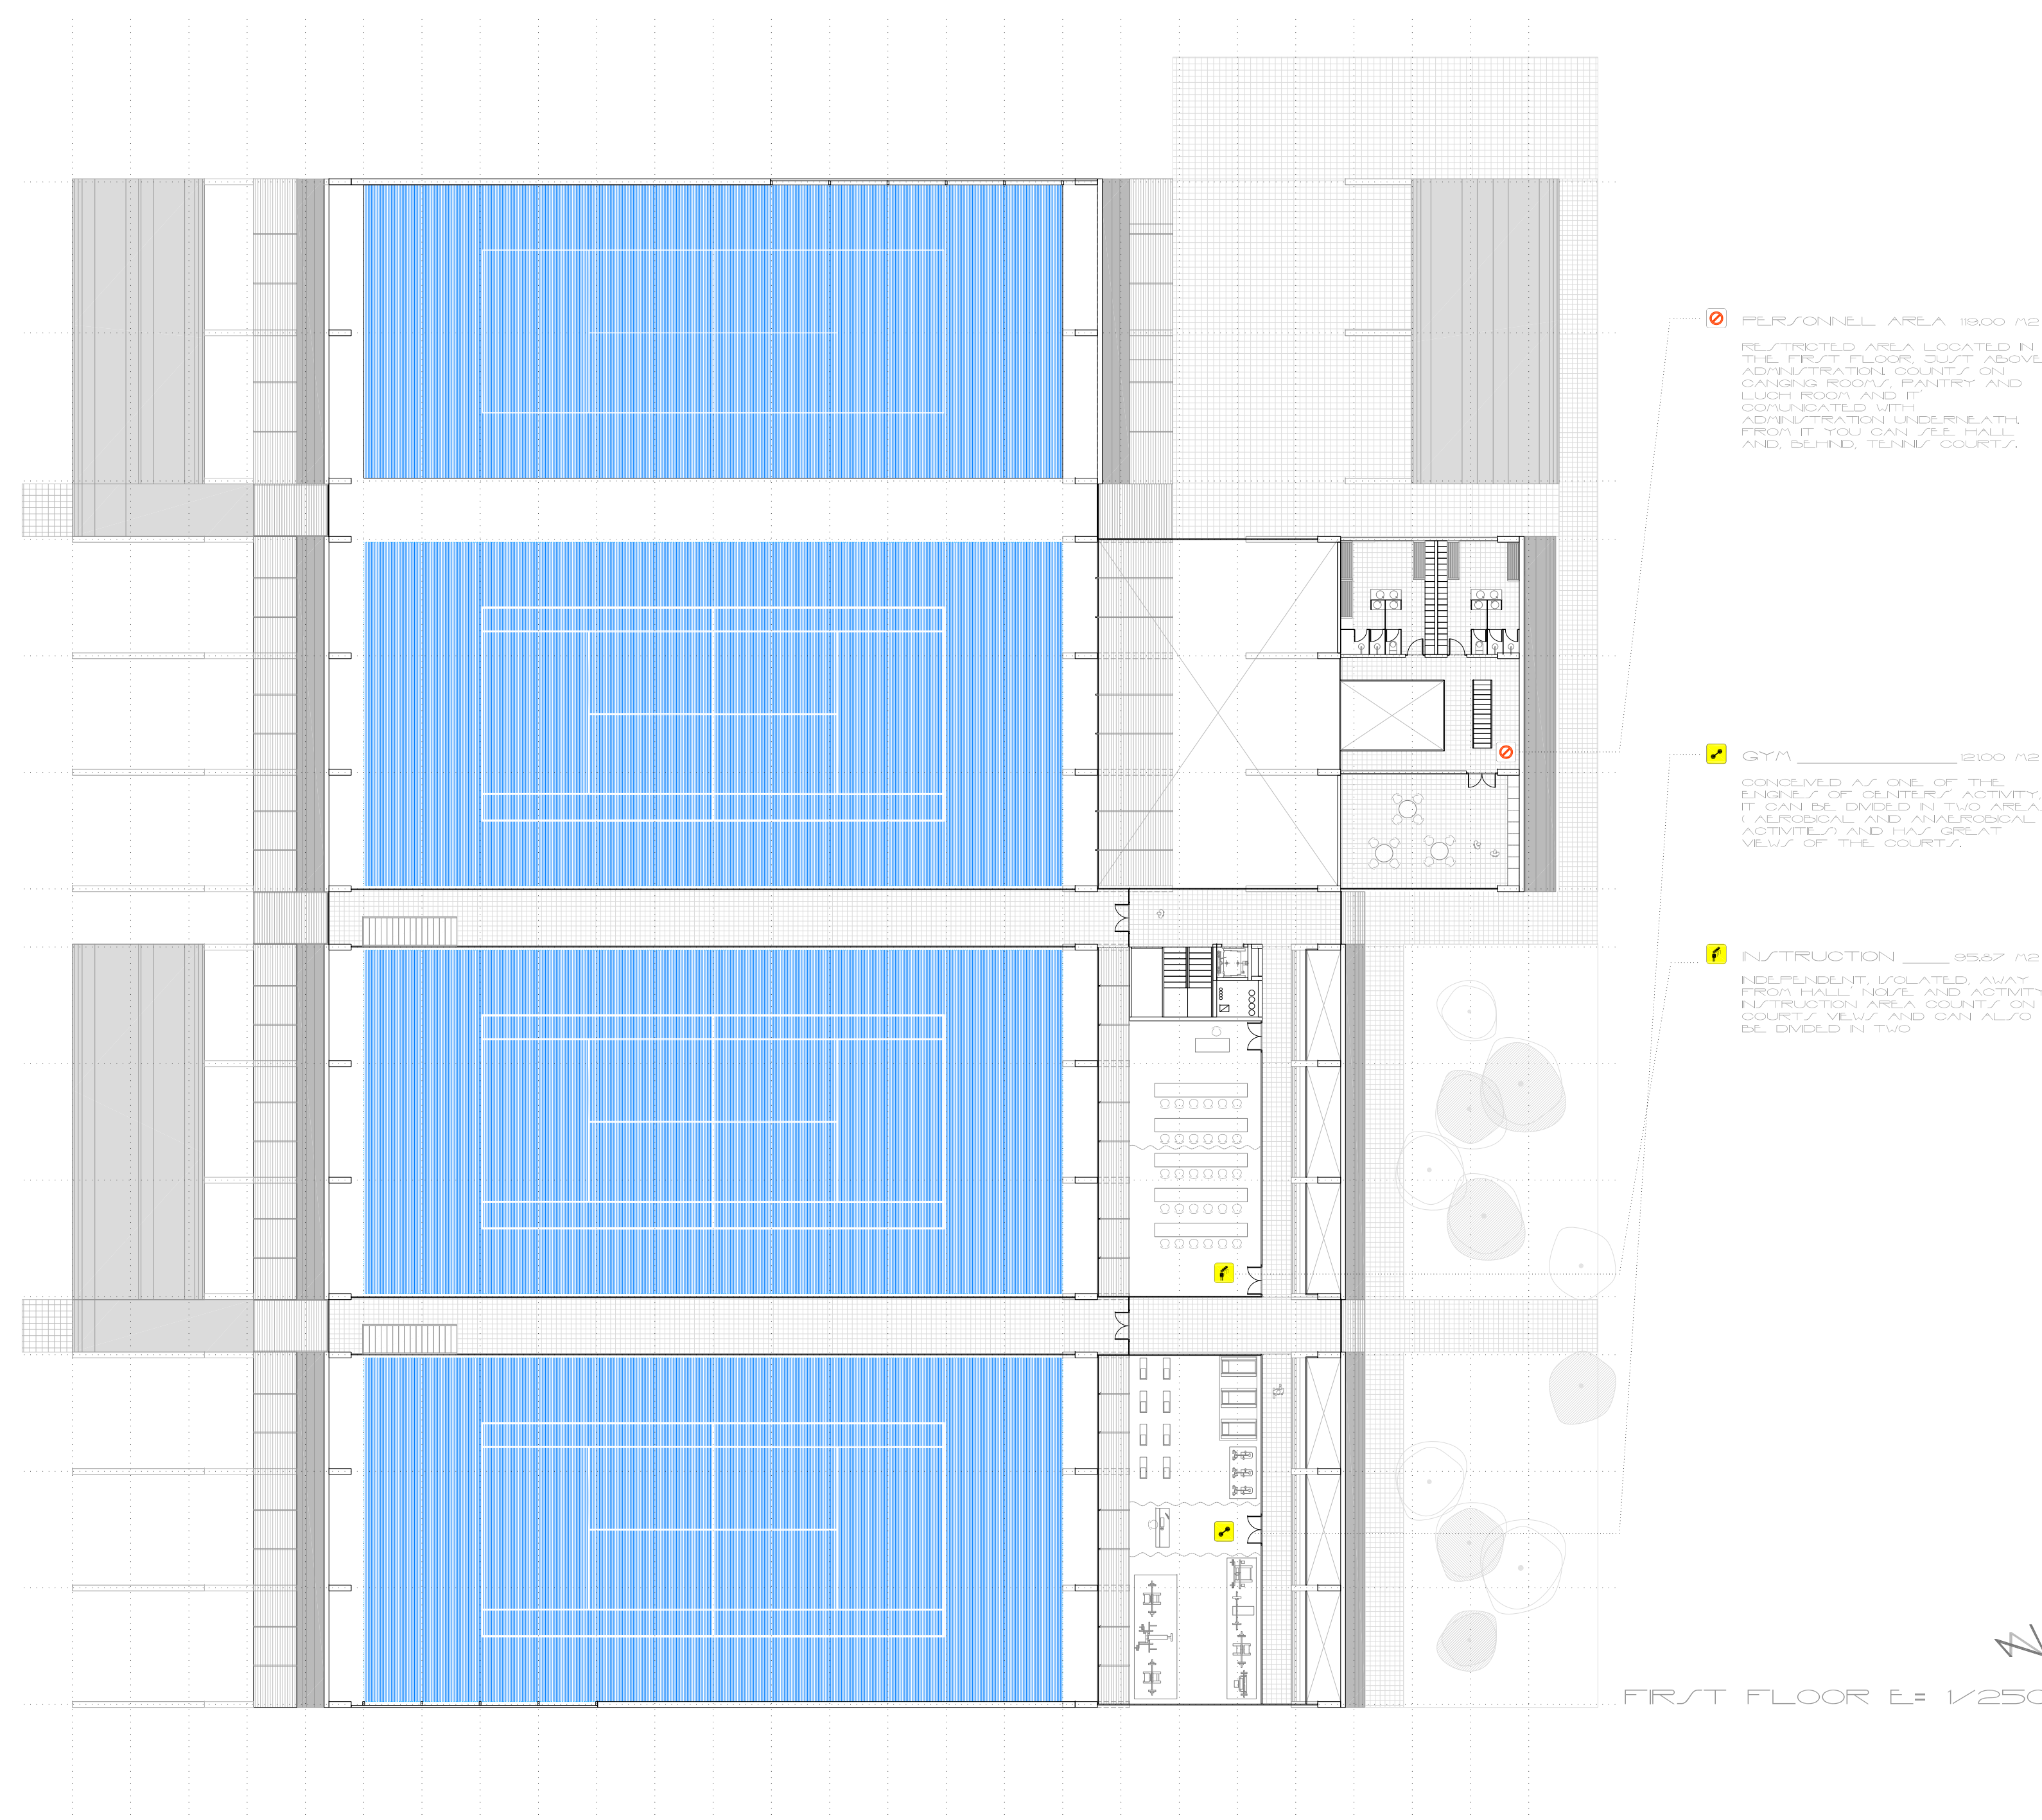

PERSONNEL AREA 1800 M²
RESTRICTED AREA LOCATED IN THE FIRST FLOOR, JUST ABOVE ADMINISTRATION COURT, ON GARDEN ROOM, PANTRY, AND LUNCH ROOM AND IT COORDINATED WITH ADMINISTRATION UNDERNEATH. FROM IT YOU CAN SEE HALL AND BEHIND TENNIS COURTS.

GYM 1200 M²
CONSIDERED AS ONE OF THE SPACES OF GENERAL ACTIVITY, IT CAN BE DIVIDED IN TWO AREAS, AEROBIC AND ANAEROBIC ACTIVITIES AND HAS GREAT VIEW OF THE COURTS.

INSTRUCTION 8567 M²
INDEPENDENT, ISOLATED AWAY FROM HALL NOISE AND ACTIVITY, INSTRUCTION AREA COUNTS ON COURTS VIEW AND CAN ALSO BE DIVIDED IN TWO.

FIRST FLOOR E= 1/250